


1 FLOOR PLAN PROPOSED 1 of 2
3/32" = 1'-0"

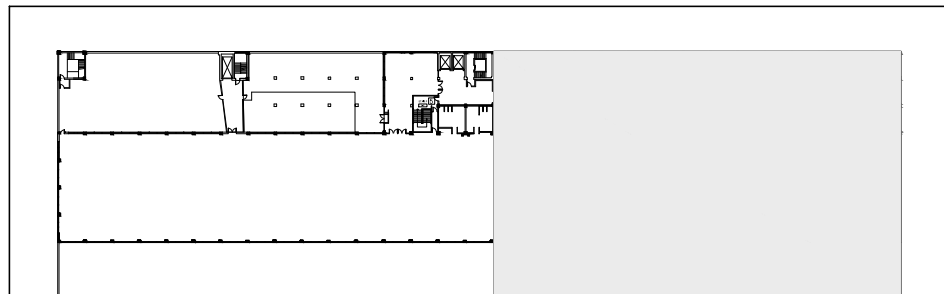

KEY PLAN

SEAL AND SIGNATURE

ARCHITECT
PHILLIP ANZALONE, AIA
ATELIER ARCHITECTURE 64 PLLC
340 SACKETT STREET
BROOKLYN, NY 11231
TEL 917 586 8857
EMAIL pa@aa64.net
© aa64, 2017

GENERAL CONTRACTOR
TITANIUM

CLIENT
URBAN SOCCER

REVISION	DATE	DESCRIPTION
	9/27/17	PAA 1


URBAN SOCCER
BROOKLYN ARMY TER.
14 53rd STREET
BROOKLYN, NY

ARCHITECTURAL PLANS 01


DATE 09/27/2017 DRAWING NO.
SCALE

DRAWING SET PAGE NO.

CD

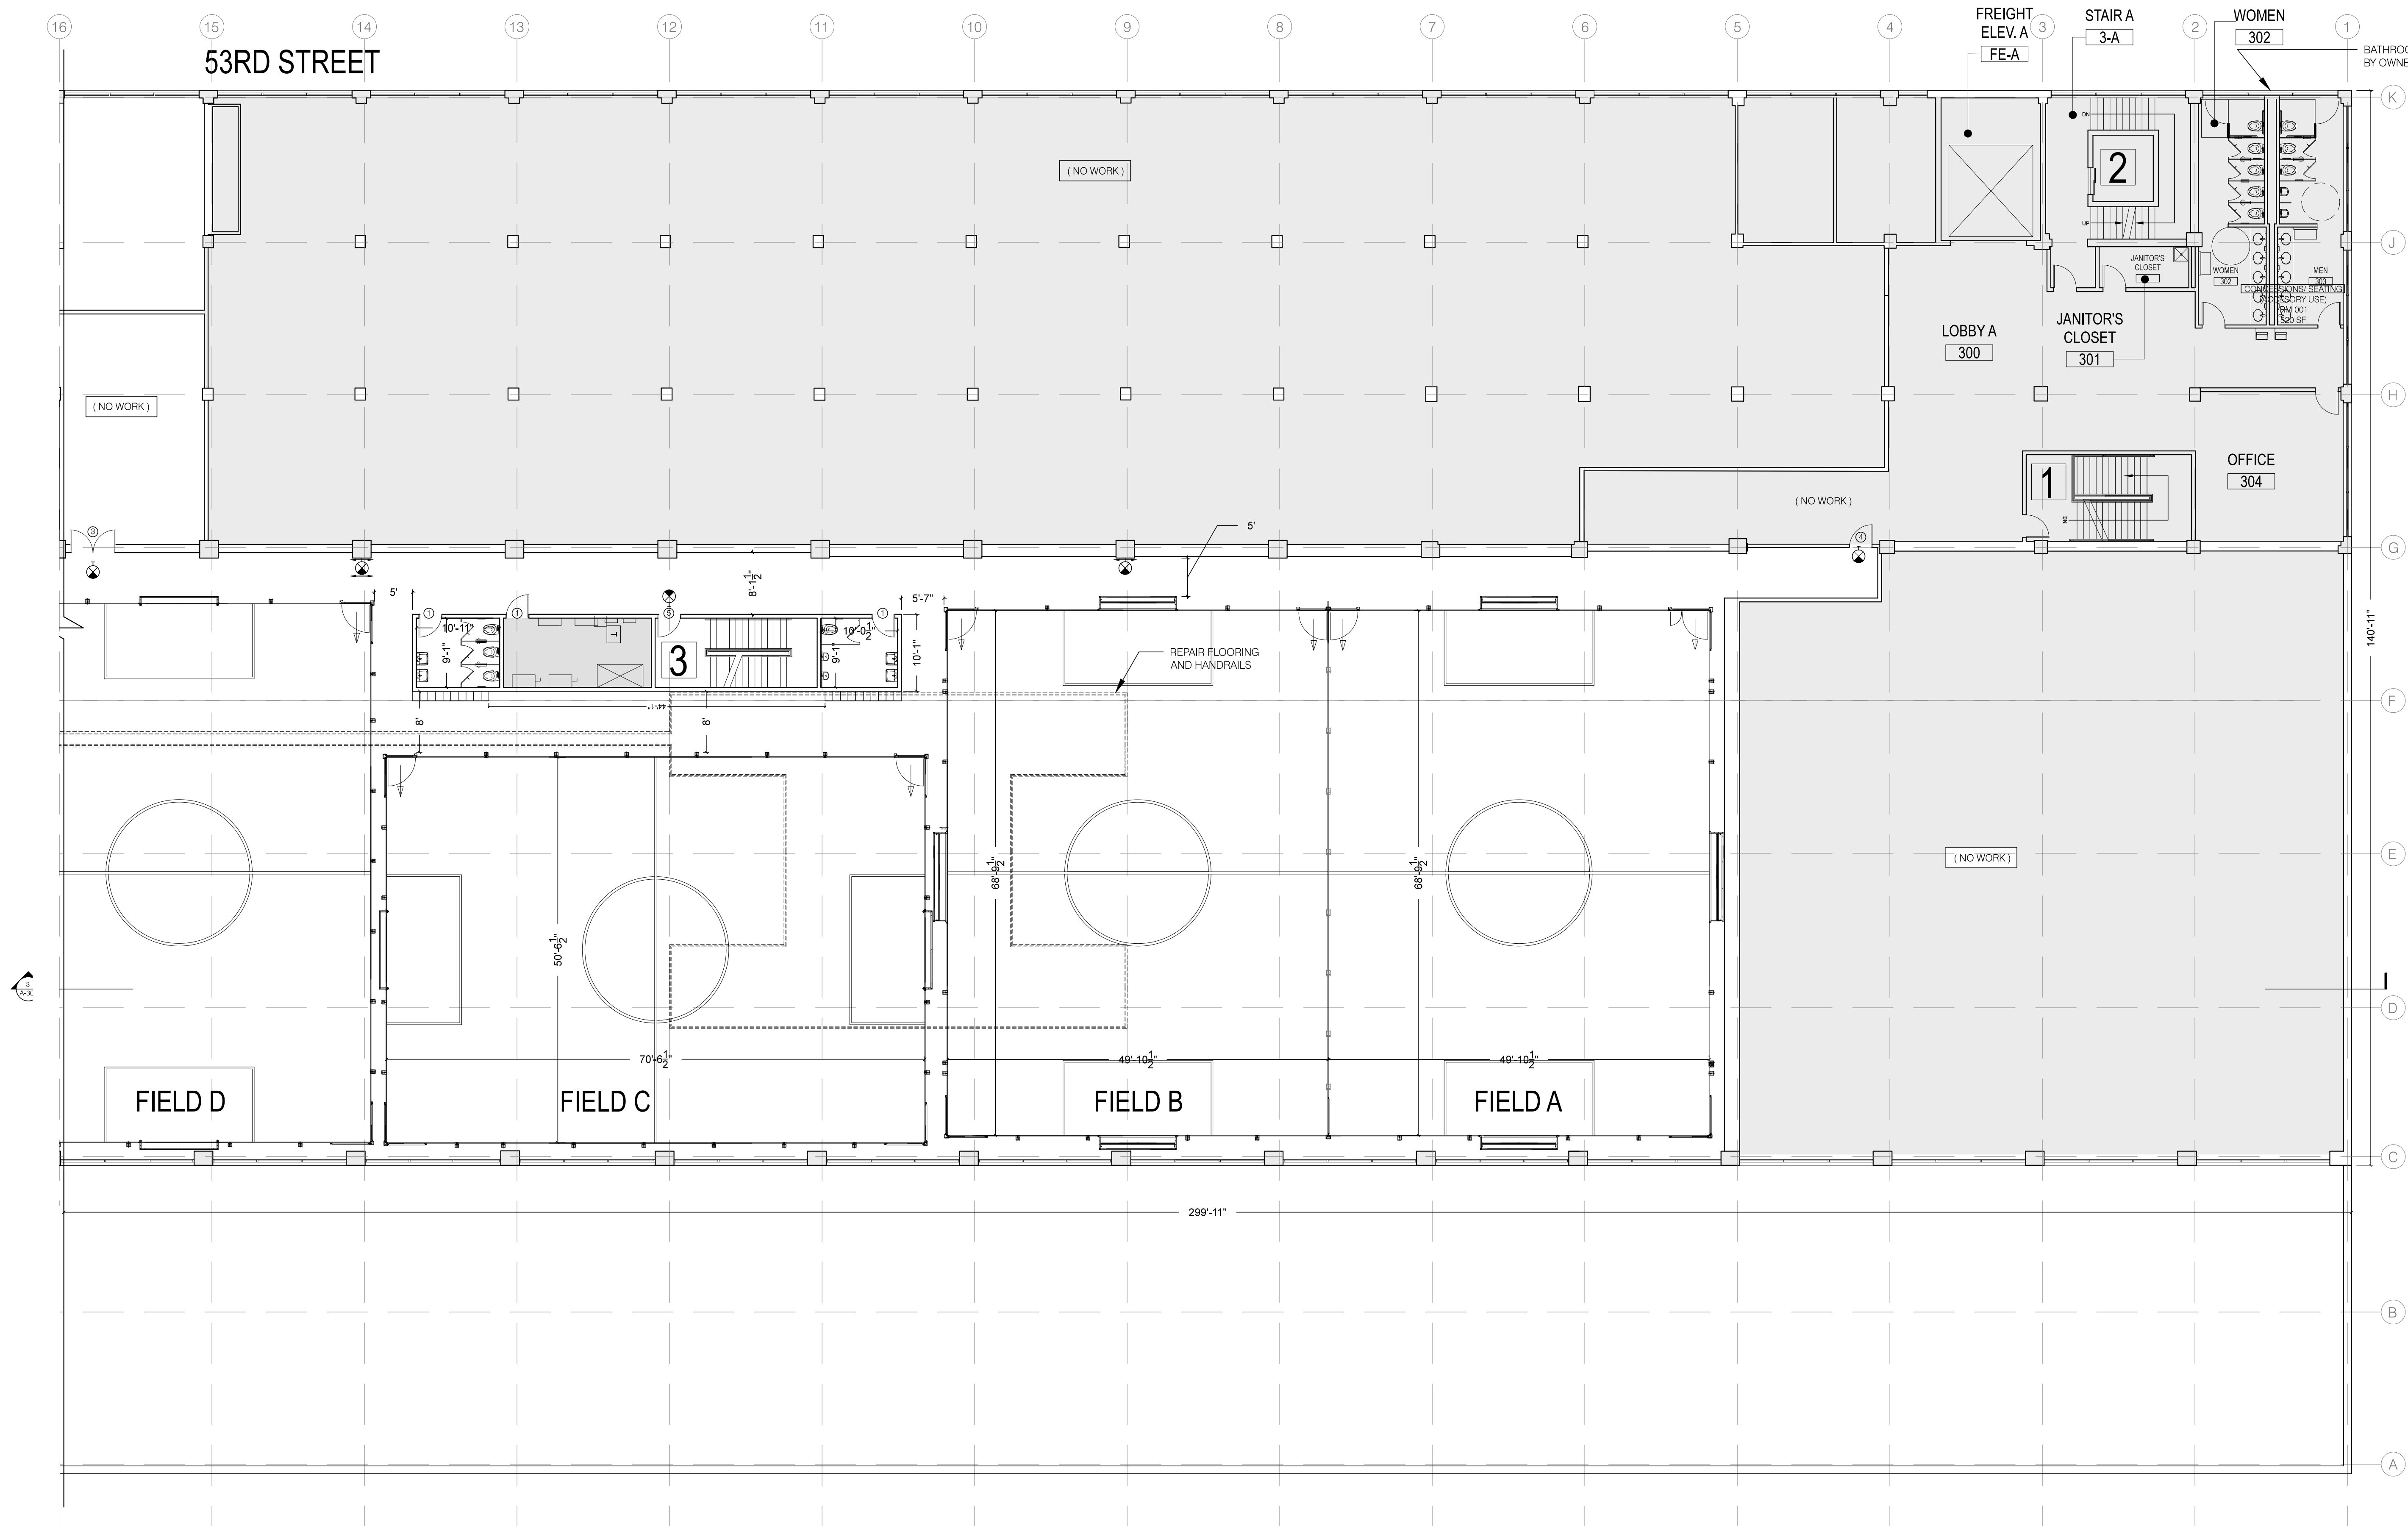

1 FLOOR PLAN PROPOSED 2 of 2
1/8" = 1'-0"

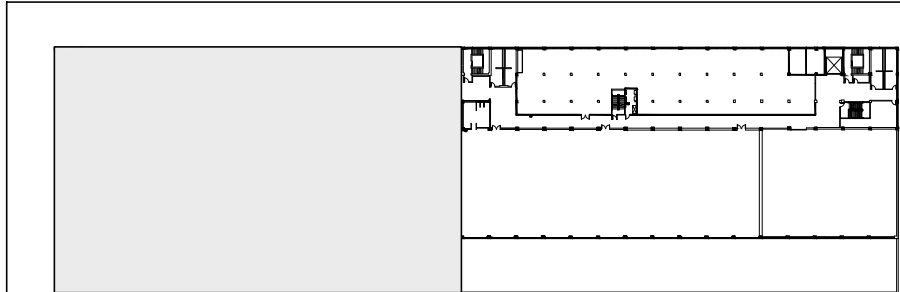

KEY PLAN



SEAL AND SIGNATURE

ARCHITECT
PHILLIP ANZALONE, AIA

ATELIER ARCHITECTURE 64 PLLC
340 SACKETT STREET
BROOKLYN, NY 11231

TEL 917 586 8857
EMAIL: pa@aa64.net

© aa64, 2017

GENERAL CONTRACTOR

TITANIUM

CLIENT

URBAN SOCCER

REVISION	DATE	DESCRIPTION
	9/27/17	PAA 1

URBAN SOCCER
BROOKLYN ARMY TER.
14 53rd STREET
BROOKLYN, NY

ARCHITECTURAL PLANS 02

DATE 09/27/2017 DRAWING NO.
SCALE
DRAWING SET PAGE NO.




© aa64, 2017


TITANIUM

URBAN SOCCER

of 35

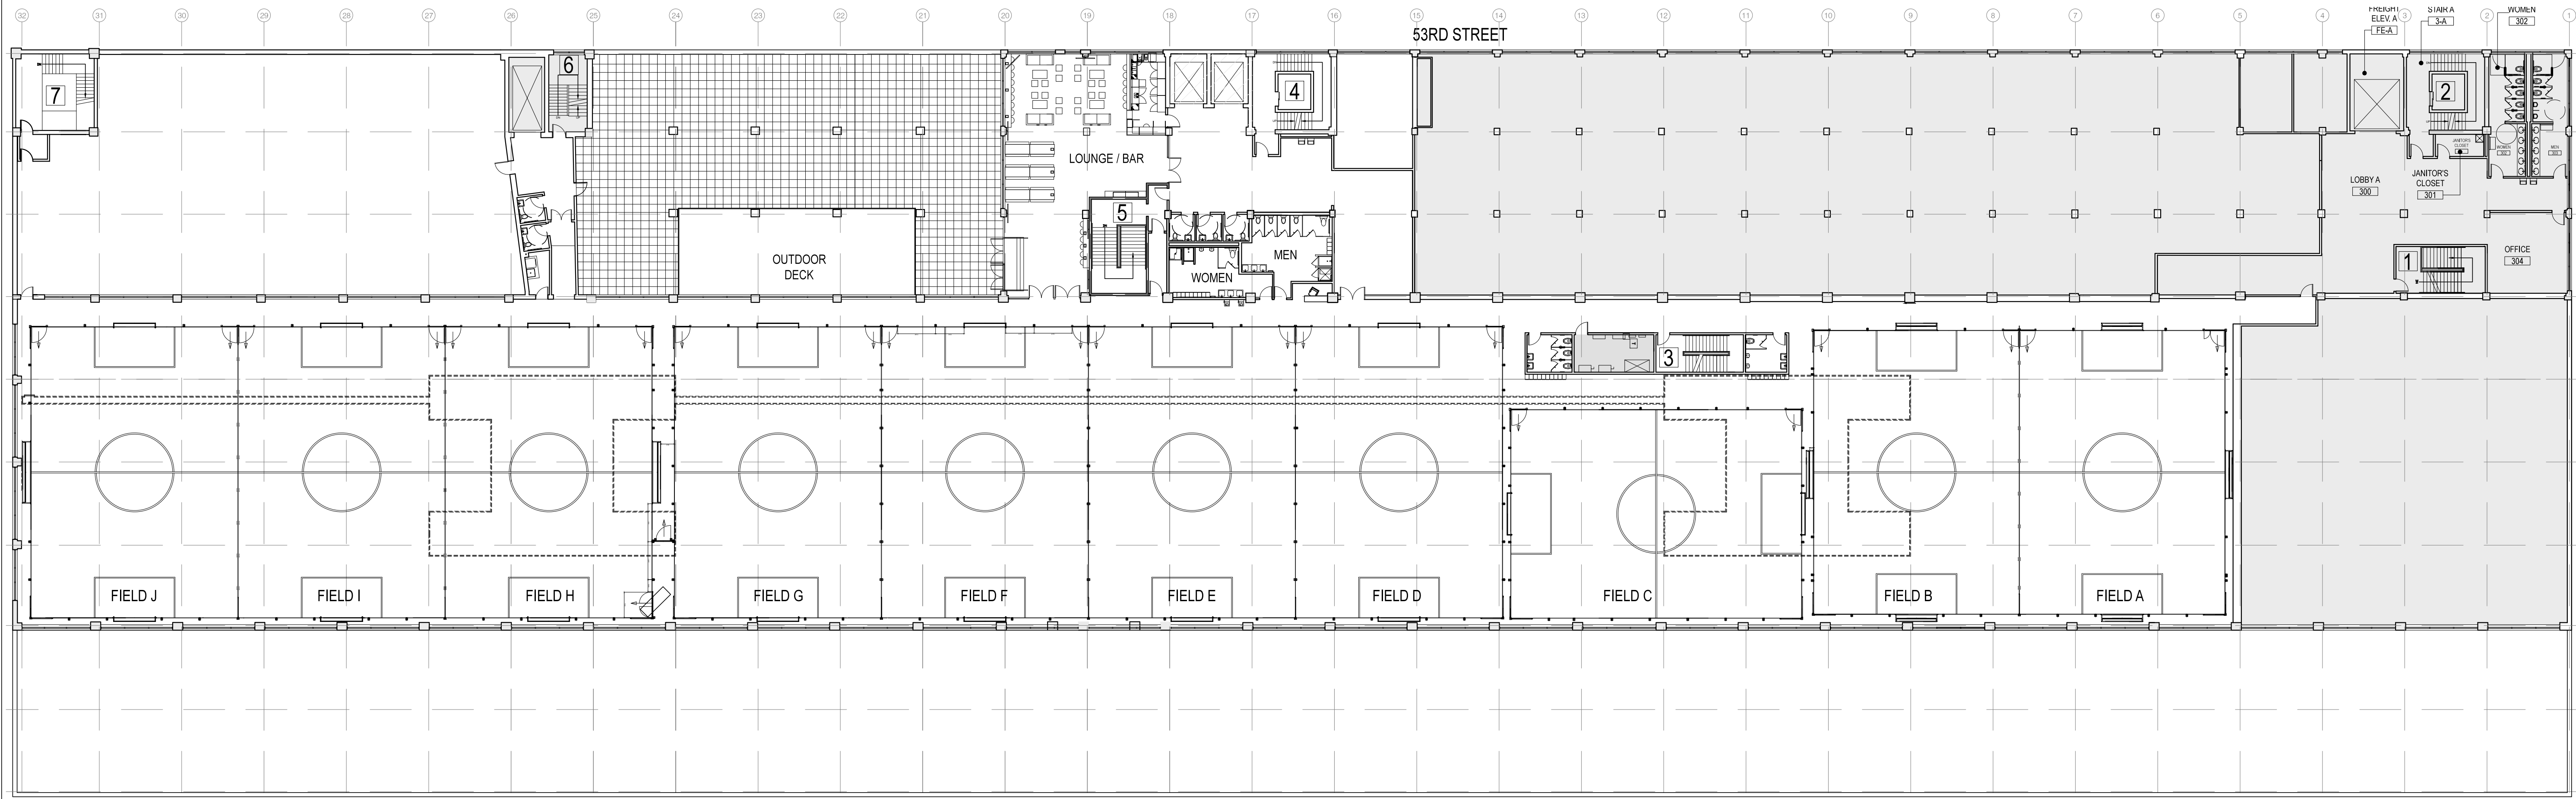

1 THIRD FLOOR PLAN
N.T.S.

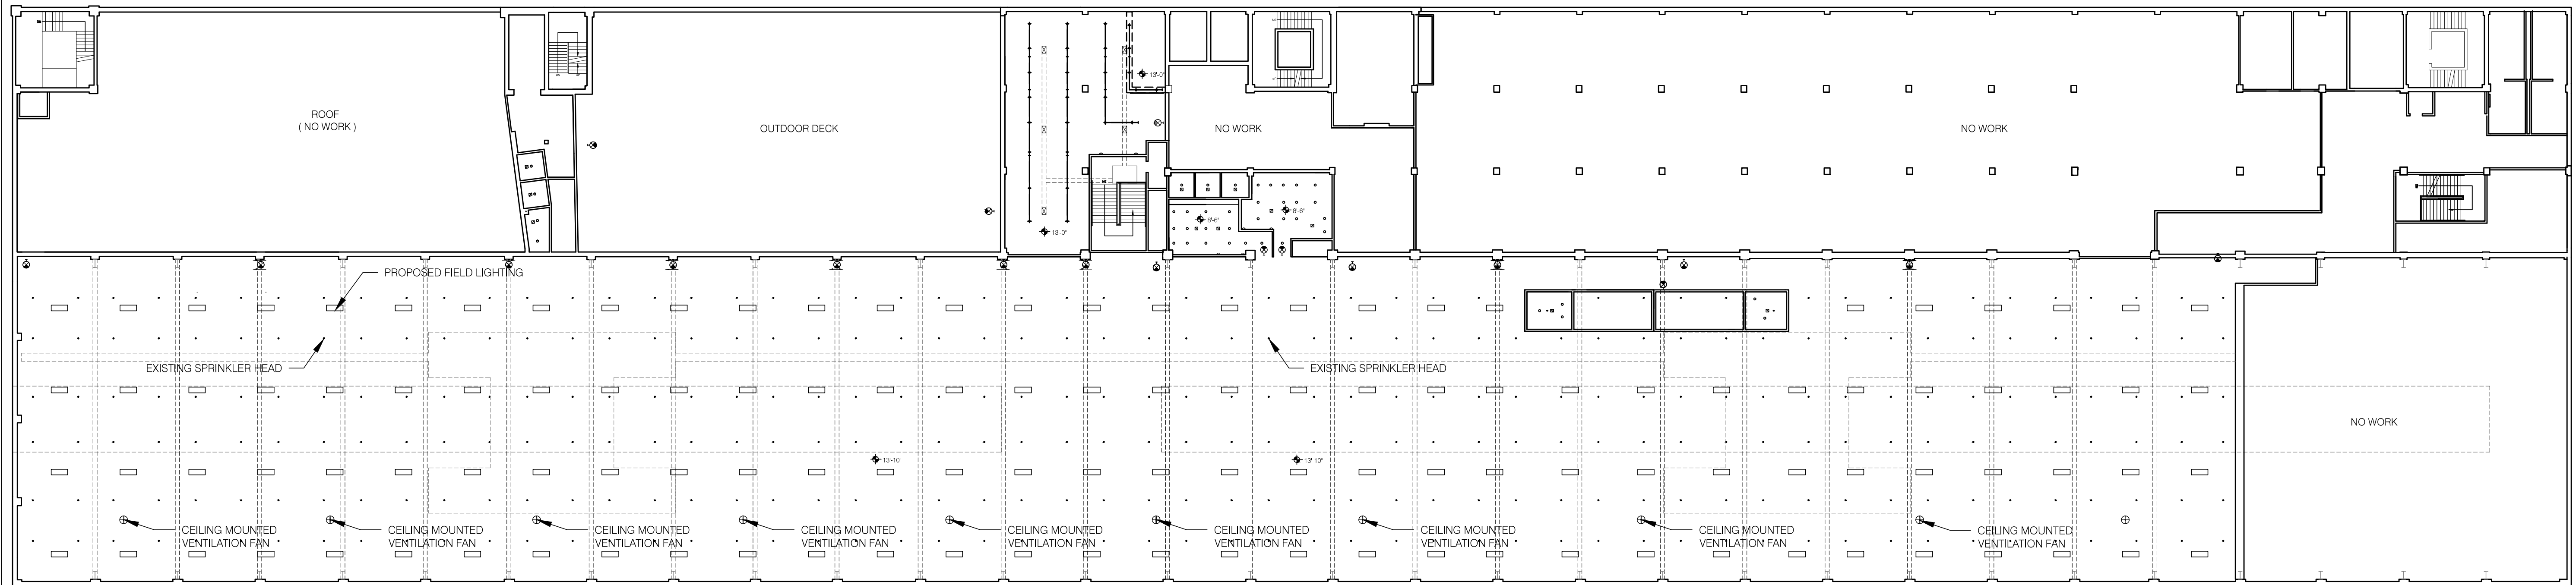

2 REFLECTED CEILING PLAN/ SPRINKLERS
N.T.S.

REVISION	DATE	DESCRIPTION
	9/27/17	PAA 1

URBAN SOCCER
BROOKLYN ARMY TER.

14 53rd STREET
BROOKLYN, NY

ARCHITECTURAL PLAN/
REFLECTED CEILING PLAN

DATE 09/27/2017 DRAWING NO.
SCALE

DRAWING SET PAGE NO.